
 


CONSTRUCTION NOTES

1. PRIOR TO COMMENCING WORK, CONTRACTOR WILL SUBMIT A CONSTRUCTION SCHEDULE AND WORK PLAN
2. CONTRACTOR SHALL VERIFY ALL MEASUREMENTS IN FIELD PRIOR TO FABRICATION.
3. CONTRACTOR SHALL NOT REMOVE ANY ROOF PANELS THAT CANNOT BE REPLACED BY END OF WORK DAY. BUILDING MUST BE MADE WATERTIGHT AT THE END OF EACH WORKDAY.
4. CONTRACTOR SHALL KEEP SITE CLEAN AND FREE FROM DEBRIS, SITE SHALL BE CLEANED DAILY.
5. ALL CONSTRUCTION MATERIALS SHALL BE STORED IN DESIGNATED MATERIAL STAGING AREA.
6. CONTRACTOR IS RESPONSIBLE FOR DISPOSAL OF ALL ROOFING, TRIM, GUTTERS, AND DOWNSPOUTS THAT ARE REPLACED AS PART OF THIS PROJECT.

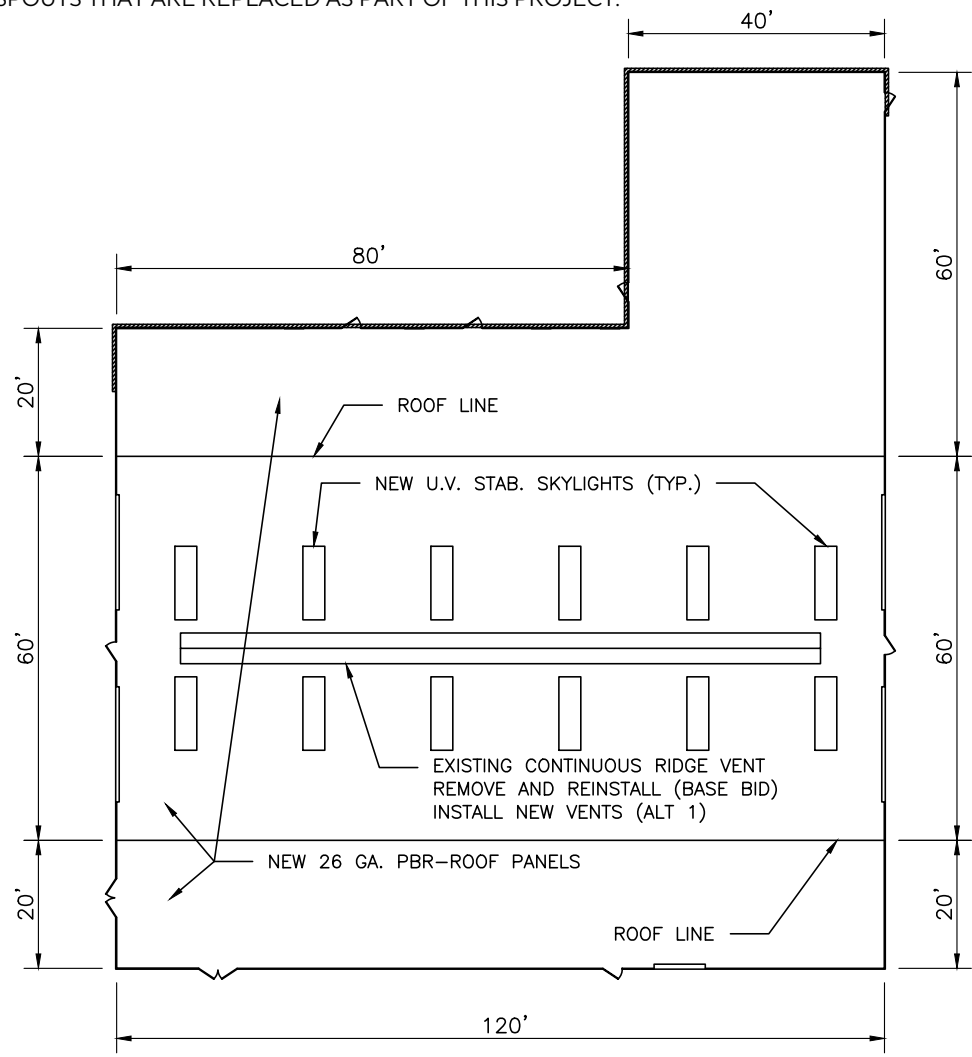


FROM: C:\ENGINEERING\PROJECTS\OCD-070\4-606ACTING-CR\DWG\FLOOR PLAN.dwg
 LAST PRINTED: Tuesday, June 20, 2006 3:42:27 PM

<p>Engineering F-16194</p>	<p>Surveying 10194049</p>
 <p>ARCENEUX WILSON & COLE engineering surveying planning</p>	
<p>2901 Turtle Creek Drive, Suite 320 Port Arthur, TX 77642</p>	
<p>409.724.7888 awceng.com</p>	

ROOF PLAN		
ORANGE COUNTY DRAINAGE DISTRICT MAINTENANCE SHOP ROOF REPLACEMENT PROJECT ORANGE COUNTY, TEXAS		
DATE: 7/20	SCALE: 1"=30'-0"	DRAWN: N.M.F.
PROJ. No.: OCD-070	DESIGN:	CHECKED:

EXHIBIT
1

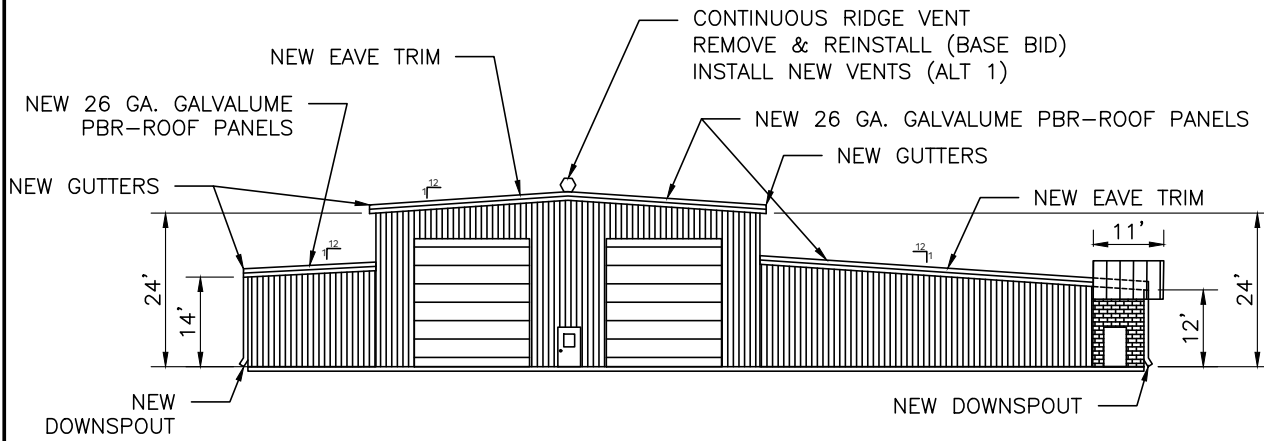

EAST ELEVATION




LAST PRINTED: Tuesday, June 20, 2018 3:14:27 PM FROM: O:\Engineering\1-PROJECTS\OCD-070\4-606\7\NG-C\DWG\FVS-247-ELEV\EXHIBIT.dwg

<p>Engineering F-16194</p>	<p>Surveying 10194049</p>
 <p>AWC ARCENEUX WILSON & COLE engineering surveying planning</p>	
<p>2901 Turtle Creek Drive, Suite 320 Port Arthur, TX 77642</p>	
<p>409.724.7888 awceng.com</p>	

EAST ELEVATION		
ORANGE COUNTY DRAINAGE DISTRICT MAINTENANCE SHOP ROOF REPLACEMENT PROJECT ORANGE COUNTY, TX		
DATE: 7/20	SCALE: 1"=30'-0"	DRAWN: N.M.F.
PROJ. No.: OCD-070	DESIGN: J.M.W.	CHECKED:

EXHIBIT
2

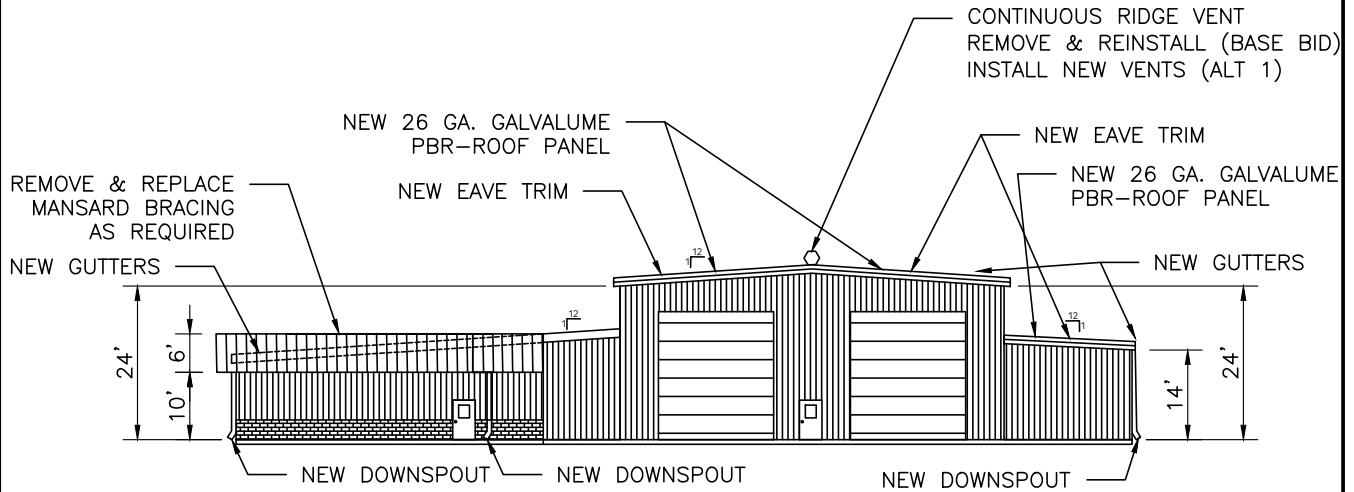

WEST ELEVATION



LAST PRINTED: Tuesday, June 20, 2006 3:42:27 PM FROM: O:\ENGINEERING\PROJECTS\OCD-070\4686ACTING-Crew\BFS\WEST ELEVATION.dwg

Engineering
F-16194

Surveying
10194049



AWC
ARCENEUX WILSON & COLE
engineering | surveying | planning

2901 Turtle Creek Drive, Suite 320
Port Arthur, TX 77642

409.724.7888
awceng.com

WEST ELEVATION

ORANGE COUNTY DRAINAGE
MAINTENANCE SHOP ROOF REPLACEMENT PROJECT
ORANGE COUNTY, TX

EXHIBIT

3

DATE: 7/20


SCALE: 1"=30'-0"

DRAWN: N.M.F.


PROJ. No.: OCD-070

DESIGN: J.M.W.

CHECKED:

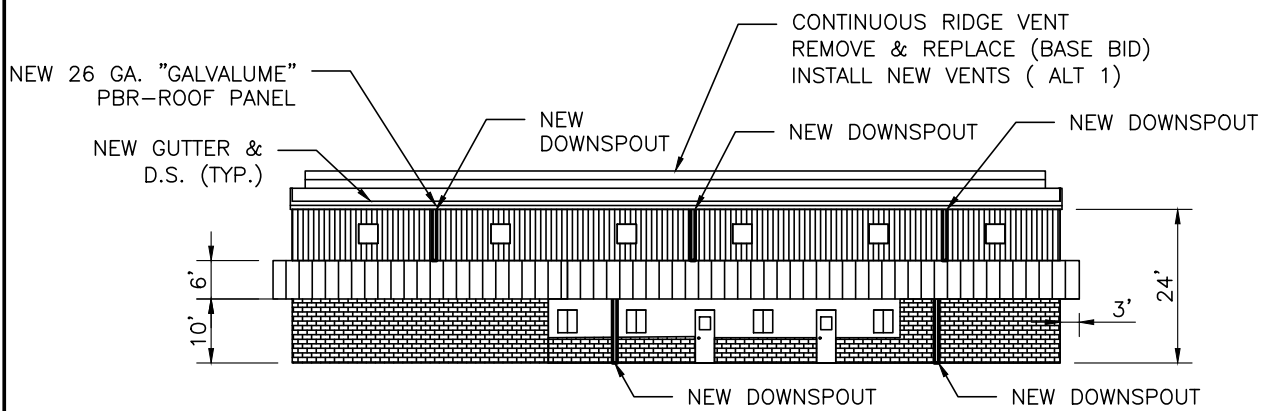

NORTH ELEVATION

 

LAST PRINTED: Tuesday, June 20, 2006 3:42:27 PM FROM: O:\ENGINEERING\PROJECTS\OCD-070\4686ACTING-CREW\BTS\A007\FLE\BATCHING.dwg

Engineering
 F-16194

Surveying
 10194049



2901 Turtle Creek Drive, Suite 320
 Port Arthur, TX 77642

409.724.7888
 awceng.com

NORTH ELEVATION

ORANGE COUNTY DRAINAGE DISTRICT
 MAINTENANCE SHOP ROOF REPLACEMENT PROJECT
 ORANGE COUNTY, TX

EXHIBIT
4

DATE: 7/20

SCALE: 1"=30'-0"

DRAWN: N.M.F.

PROJ. No.: OCD-070

DESIGN: J.M.W.

CHECKED: